
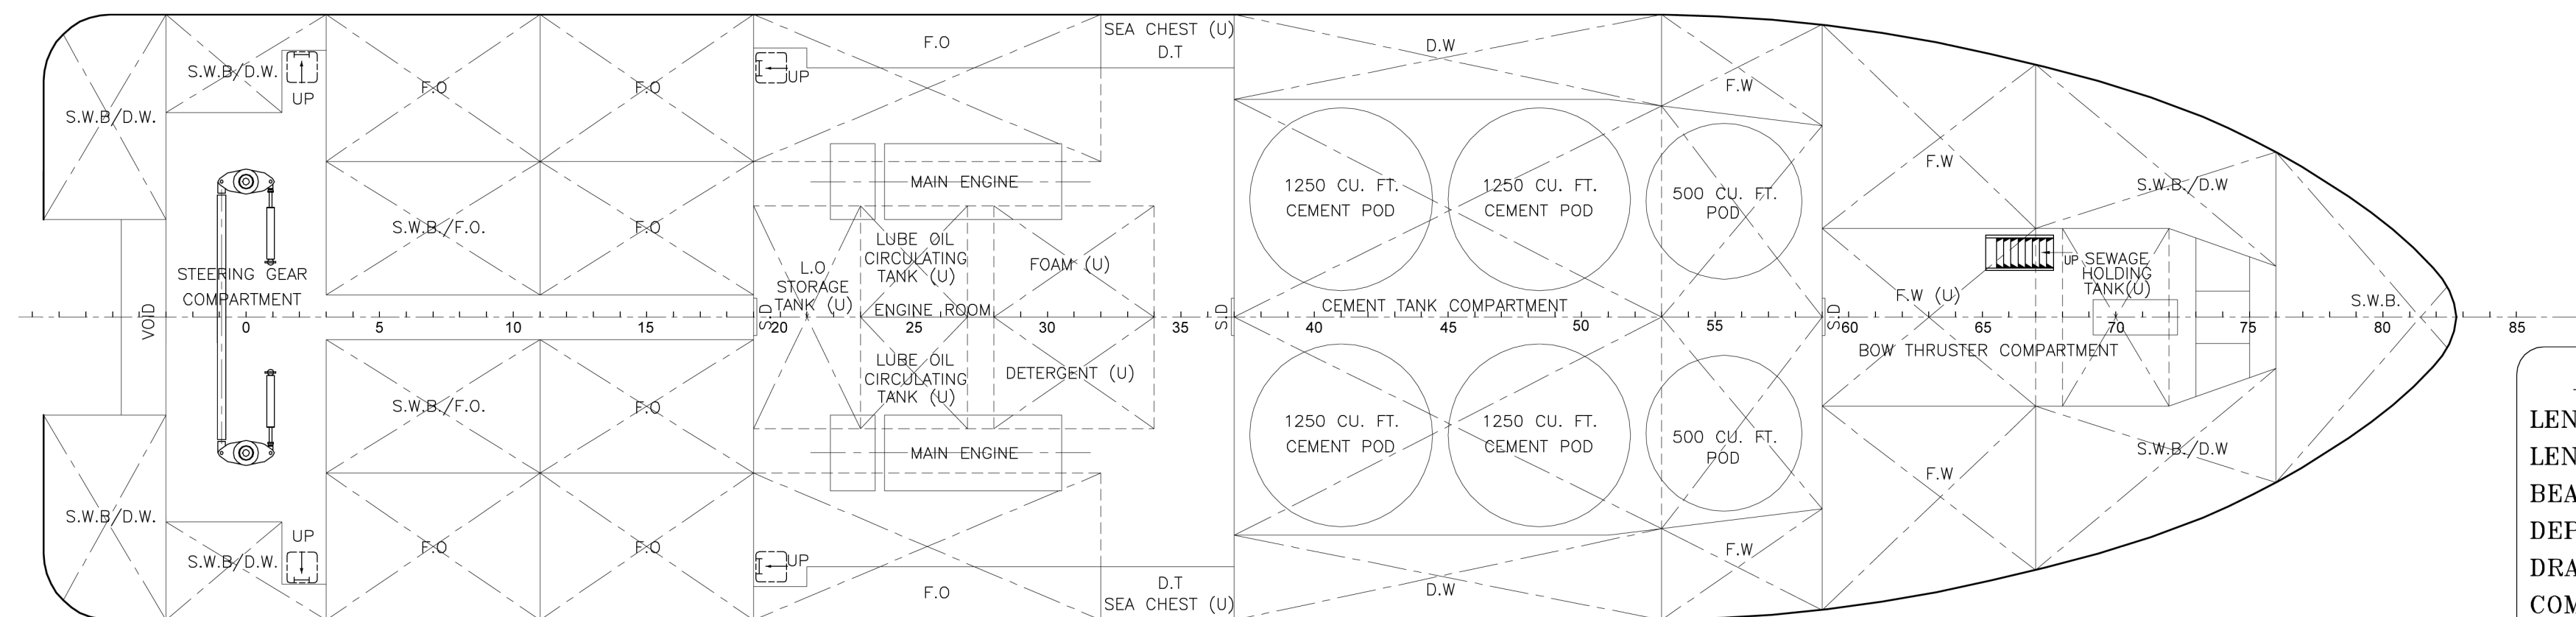
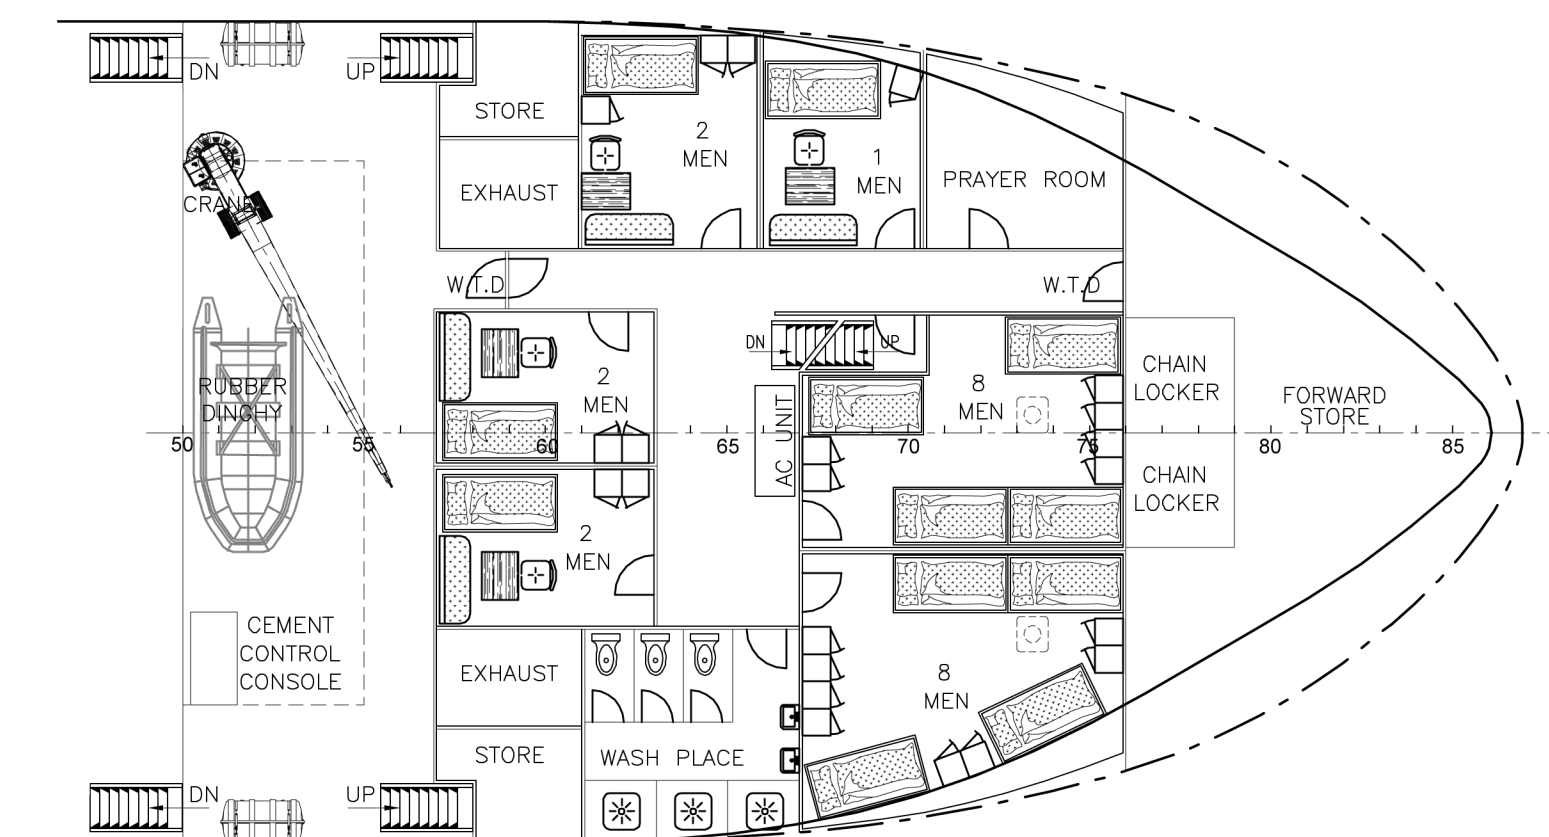
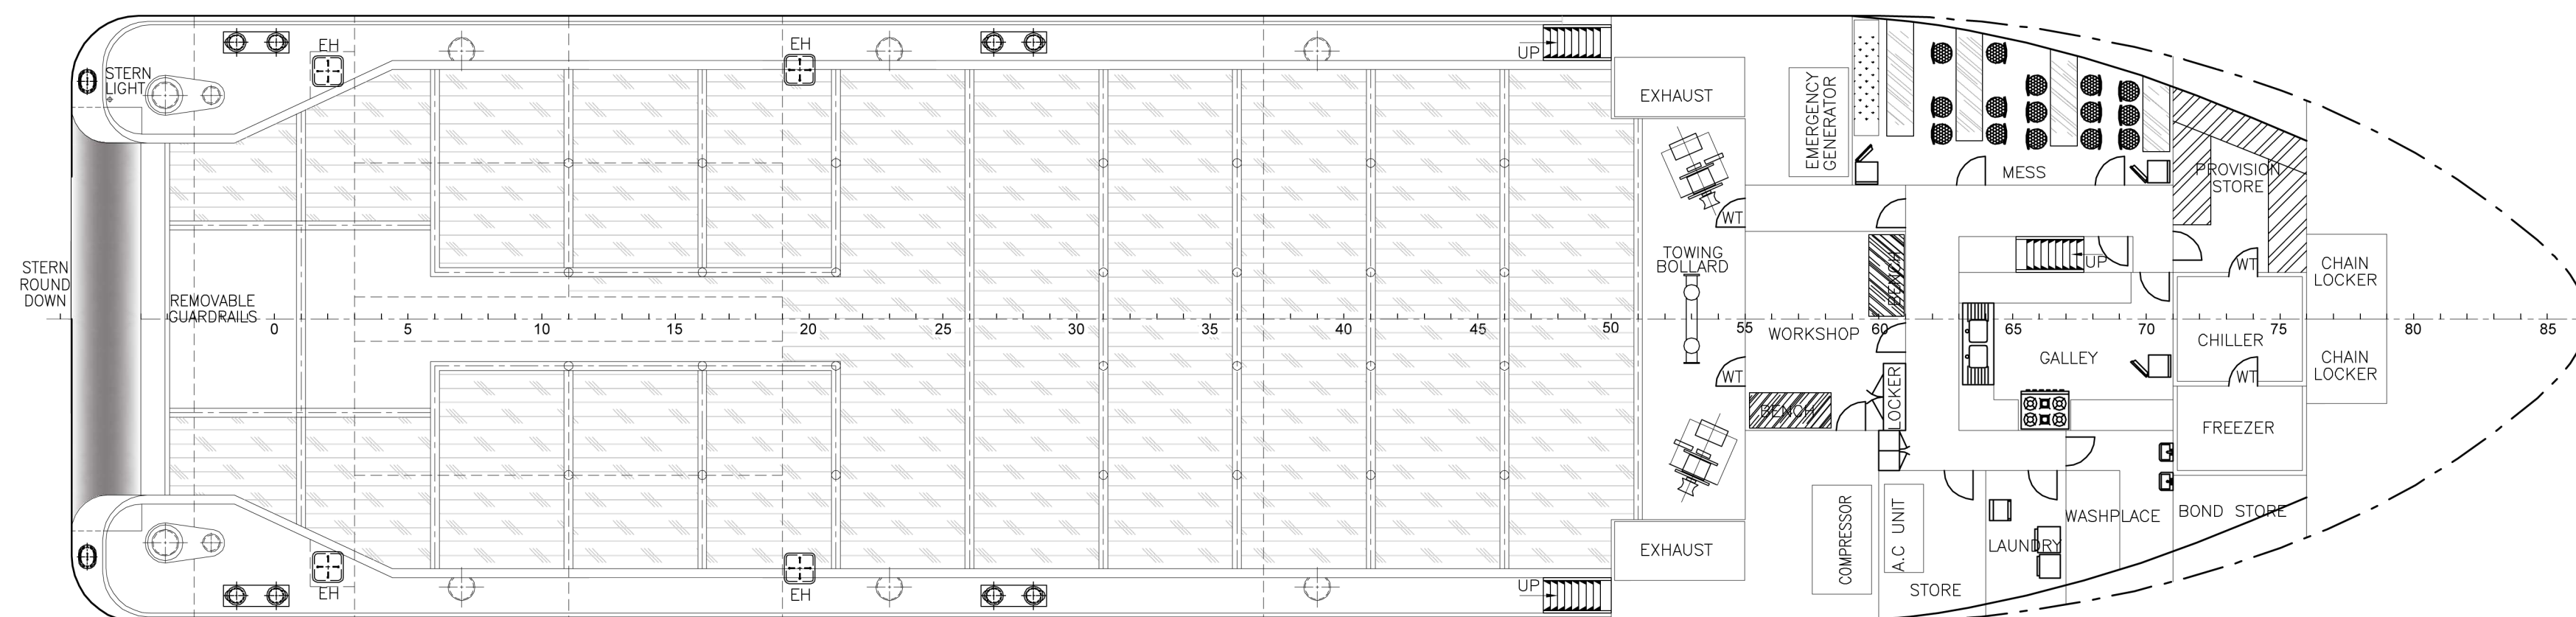
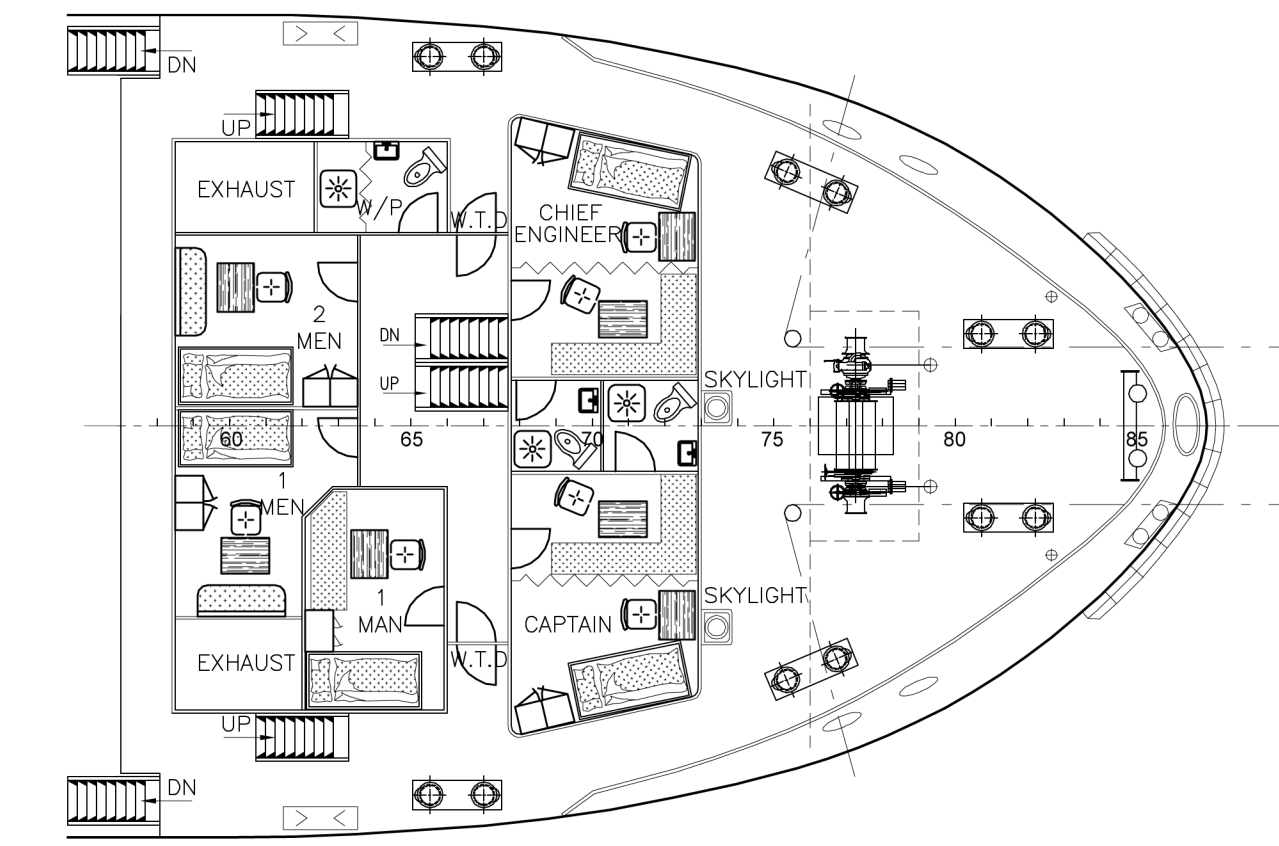


GENERAL ARRANGEMENT PLAN - QATAR

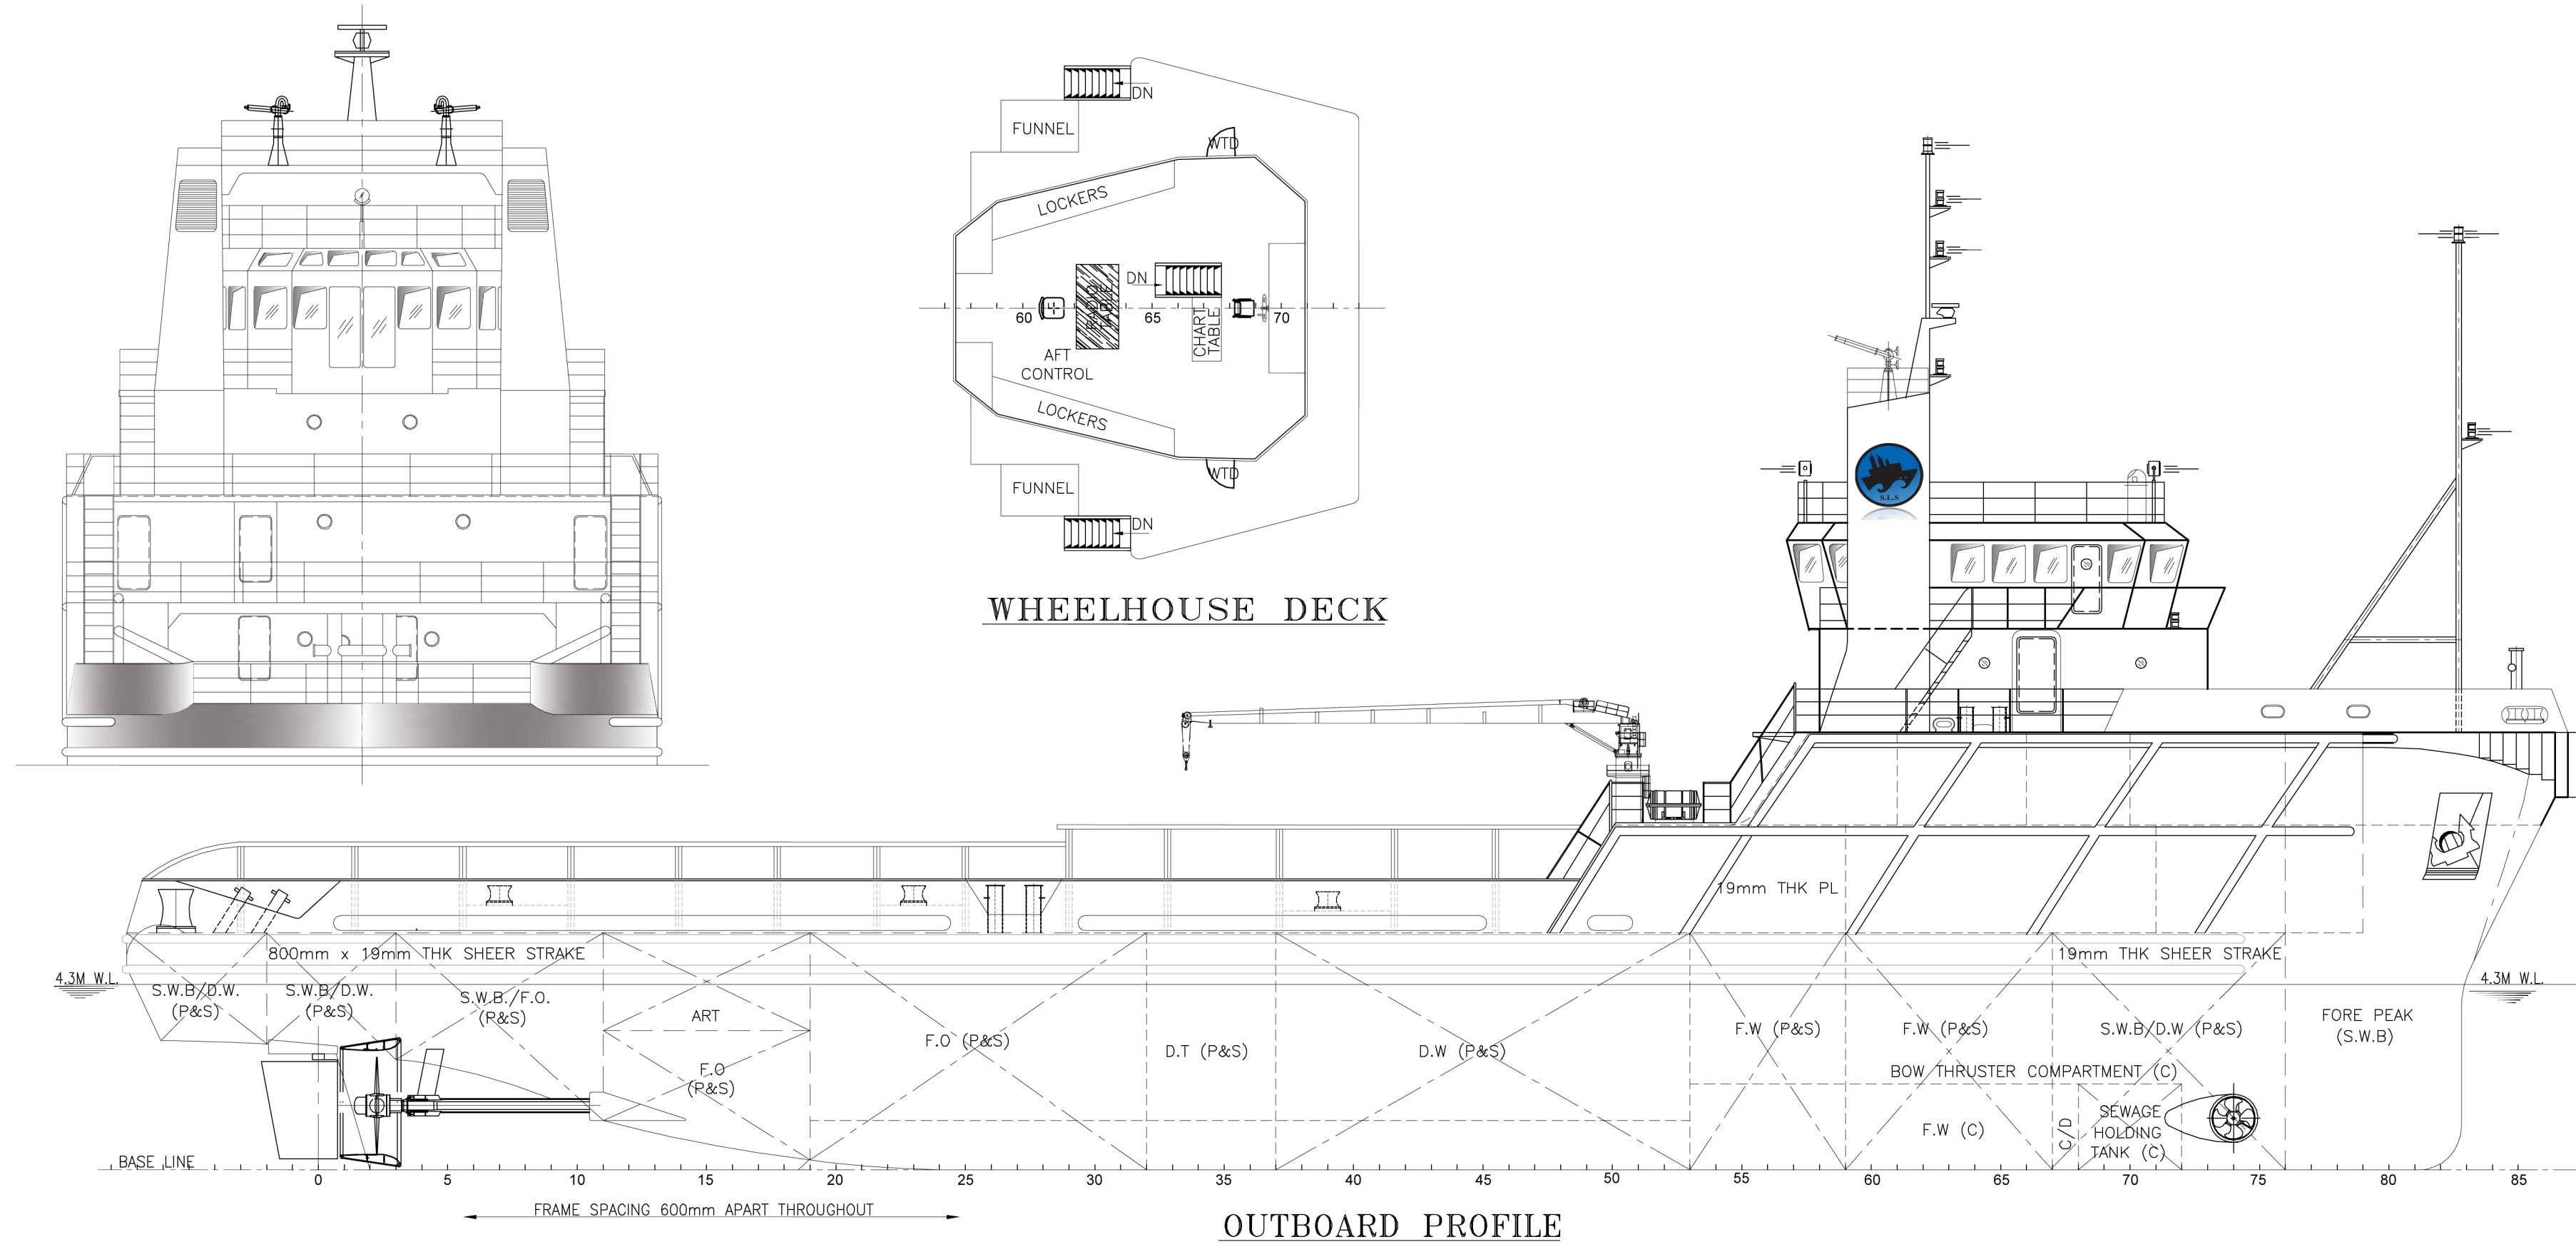

REDRAWN AS PER REF. DWG NO. C1279/G-1

PRINCIPAL PARTICULARS

LENGTH OVERALL	: 57.00M. (187.02') approx
LENGTH WATERLINE	: 54.00M. (177.17')
BEAM MOULDED	: 13.50M. (44.52')
DEPTH MOULDED	: 5.50M. (18.05')
DRAFT DESIGNED	: 4.30M. (14.11')
COMPLIMENT	: 29 MEN
SHIP'S F.O	: 180 TONNES (approx.)
CARGO F.O	: 300 TONNES (approx.)
SHIP'S F.W	: 90 TONNES (approx.)
CARGO F.W	: 300 TONNES (approx.)

QATAR

A	Revised as per client's comment	22.11.09	DD
0	INITIAL ISSUE	19.11.09	DD
REV	DESCRIPTION	DATE	SIGN

NOOR ALBAHAR SHIP CHARTER LLC
 P.O.Box: 22933, Dubai, U.A.E.
 Tel: +971-4-2737375 Fax: +971-4-2737509
 Website: www.slshipping.co Email: info@slshipping.co

ARIES MARINE & ENGG. SERVICES
 P.O. BOX - 24496, SHARJAH, U.A.E.
 Tel: 00971(0)6 5614166, Fax: 00971(0)6 5614167
 Website: www.ariesmarine.co.ae, Email: ariesmar@emirates.net.ae

GENERAL ARRANGEMENT PLAN

VESSEL NAME : QATAR	DATE : 22.11.09	DWG. No : DN7417/231
DRAWN BY : NITHI	JOB No : DN7417	SHEET : 01 OF 01
CHECKED BY : DD	SCALE : 1:125	REV : A SIZE : A1